




10 60%
1.2

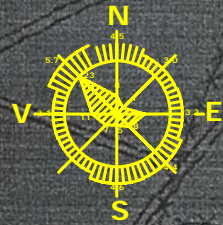

teren proprietate SALE MIHAELA
S = 2450,00 mp ; NC: 65470

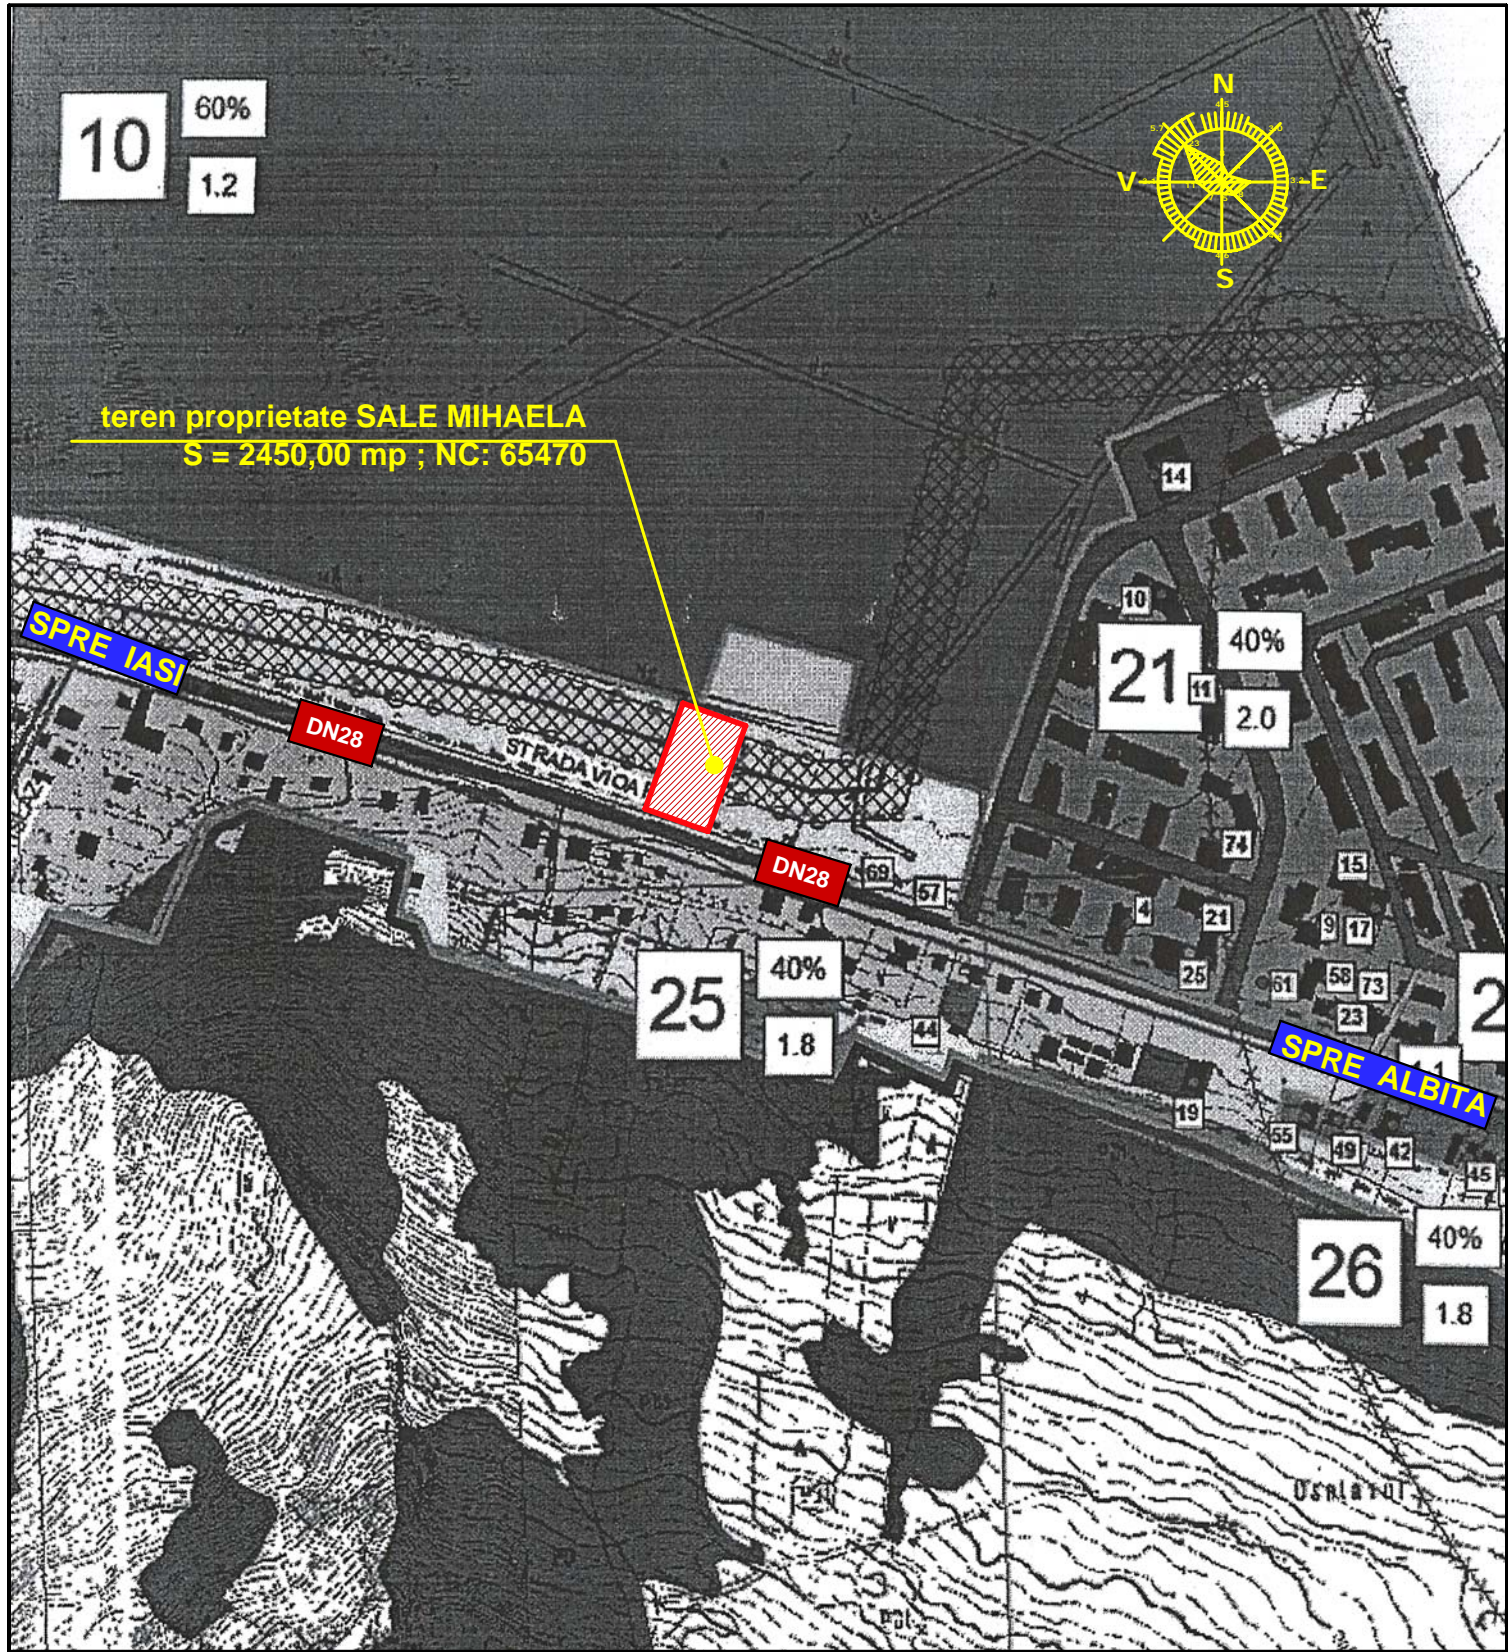

verificator / expert		prenume - nume		semnatura		cerinta		referat / expertiza nr. / data	
	S.C."D.T.C. ARCHITECT'S INVEST" S.R.L. b-dul. Nicolae Iorga, nr. 7D, mun. Iasi, jud. Iasi, tel.0723 / 807.834 cont bancar nr.RO72RNCB0178011124100001, BCR "A.I.Cuza" Iasi Cod unic de inregistrare 15356031, atribut RO, j22 /572/ 2003				beneficiar: SALE MIHAELA CNP: 2731104221231		Proiect nr. 04 / 2019		
	specificatie		prenume - nume		semnatura		scara 1 / 5000		titlu proiect: INTOCMIRE PUZ + RLU - "CONSTRUIRE SPALATORIE AUTO, HALA DEPOZITARE, SPATII ADMINISTRATIVE SI BIROURI, IMPREJMUIRE TEREN SI BRANSAMENTE RELETE" sat Tomesti, comuna Tomesti, judetul Iasi - NC: 65470
sef de proiect / proiectat		arh. Dragos TIGATA						titlu plansa: PLAN INCADRARE IN ZONA (extras PUG)	
urbanism		arh. Iustin HEN				data IANUARIE 2019		faza P.U.Z.	
prelucrat		arh. Dragos TIGATA						plansa nr. IZ	