

**P.U.Z. - CONSTRUIRE LOCUINTE COLECTIVE,
SPATII COMERCIALE SI PRESTARI SERVICII**

sat Tomesti, com. Tomesti, jud. Iasi, nr.cad. 64443


SITUATIE PROPUSA. REGLEMENTARI URBANISTICE

LEGENDĂ

- LIMITA ZONA STUDIATA
- - - - LIMITE DE PROPRIETATI
- PROPRIETATI INVECINATE AGRICOLE
- DRUMURI EXISTENTE
- TEREN STUDIAT

BILANT TERITORIAL EXISTENT

ZONIFICARE FUNCTIONALA	SUPRAFATA MP	PROC.DIN SUPR.TOTALA
CONSTRUCTII EXISTENTE	0,00	0,00%
CIRCULATII, PARCAJE, PLATFORME	0,00	0,00%
TEREN ARABIL	3800,00	100.00%
TOTAL	3800,00	100.00%

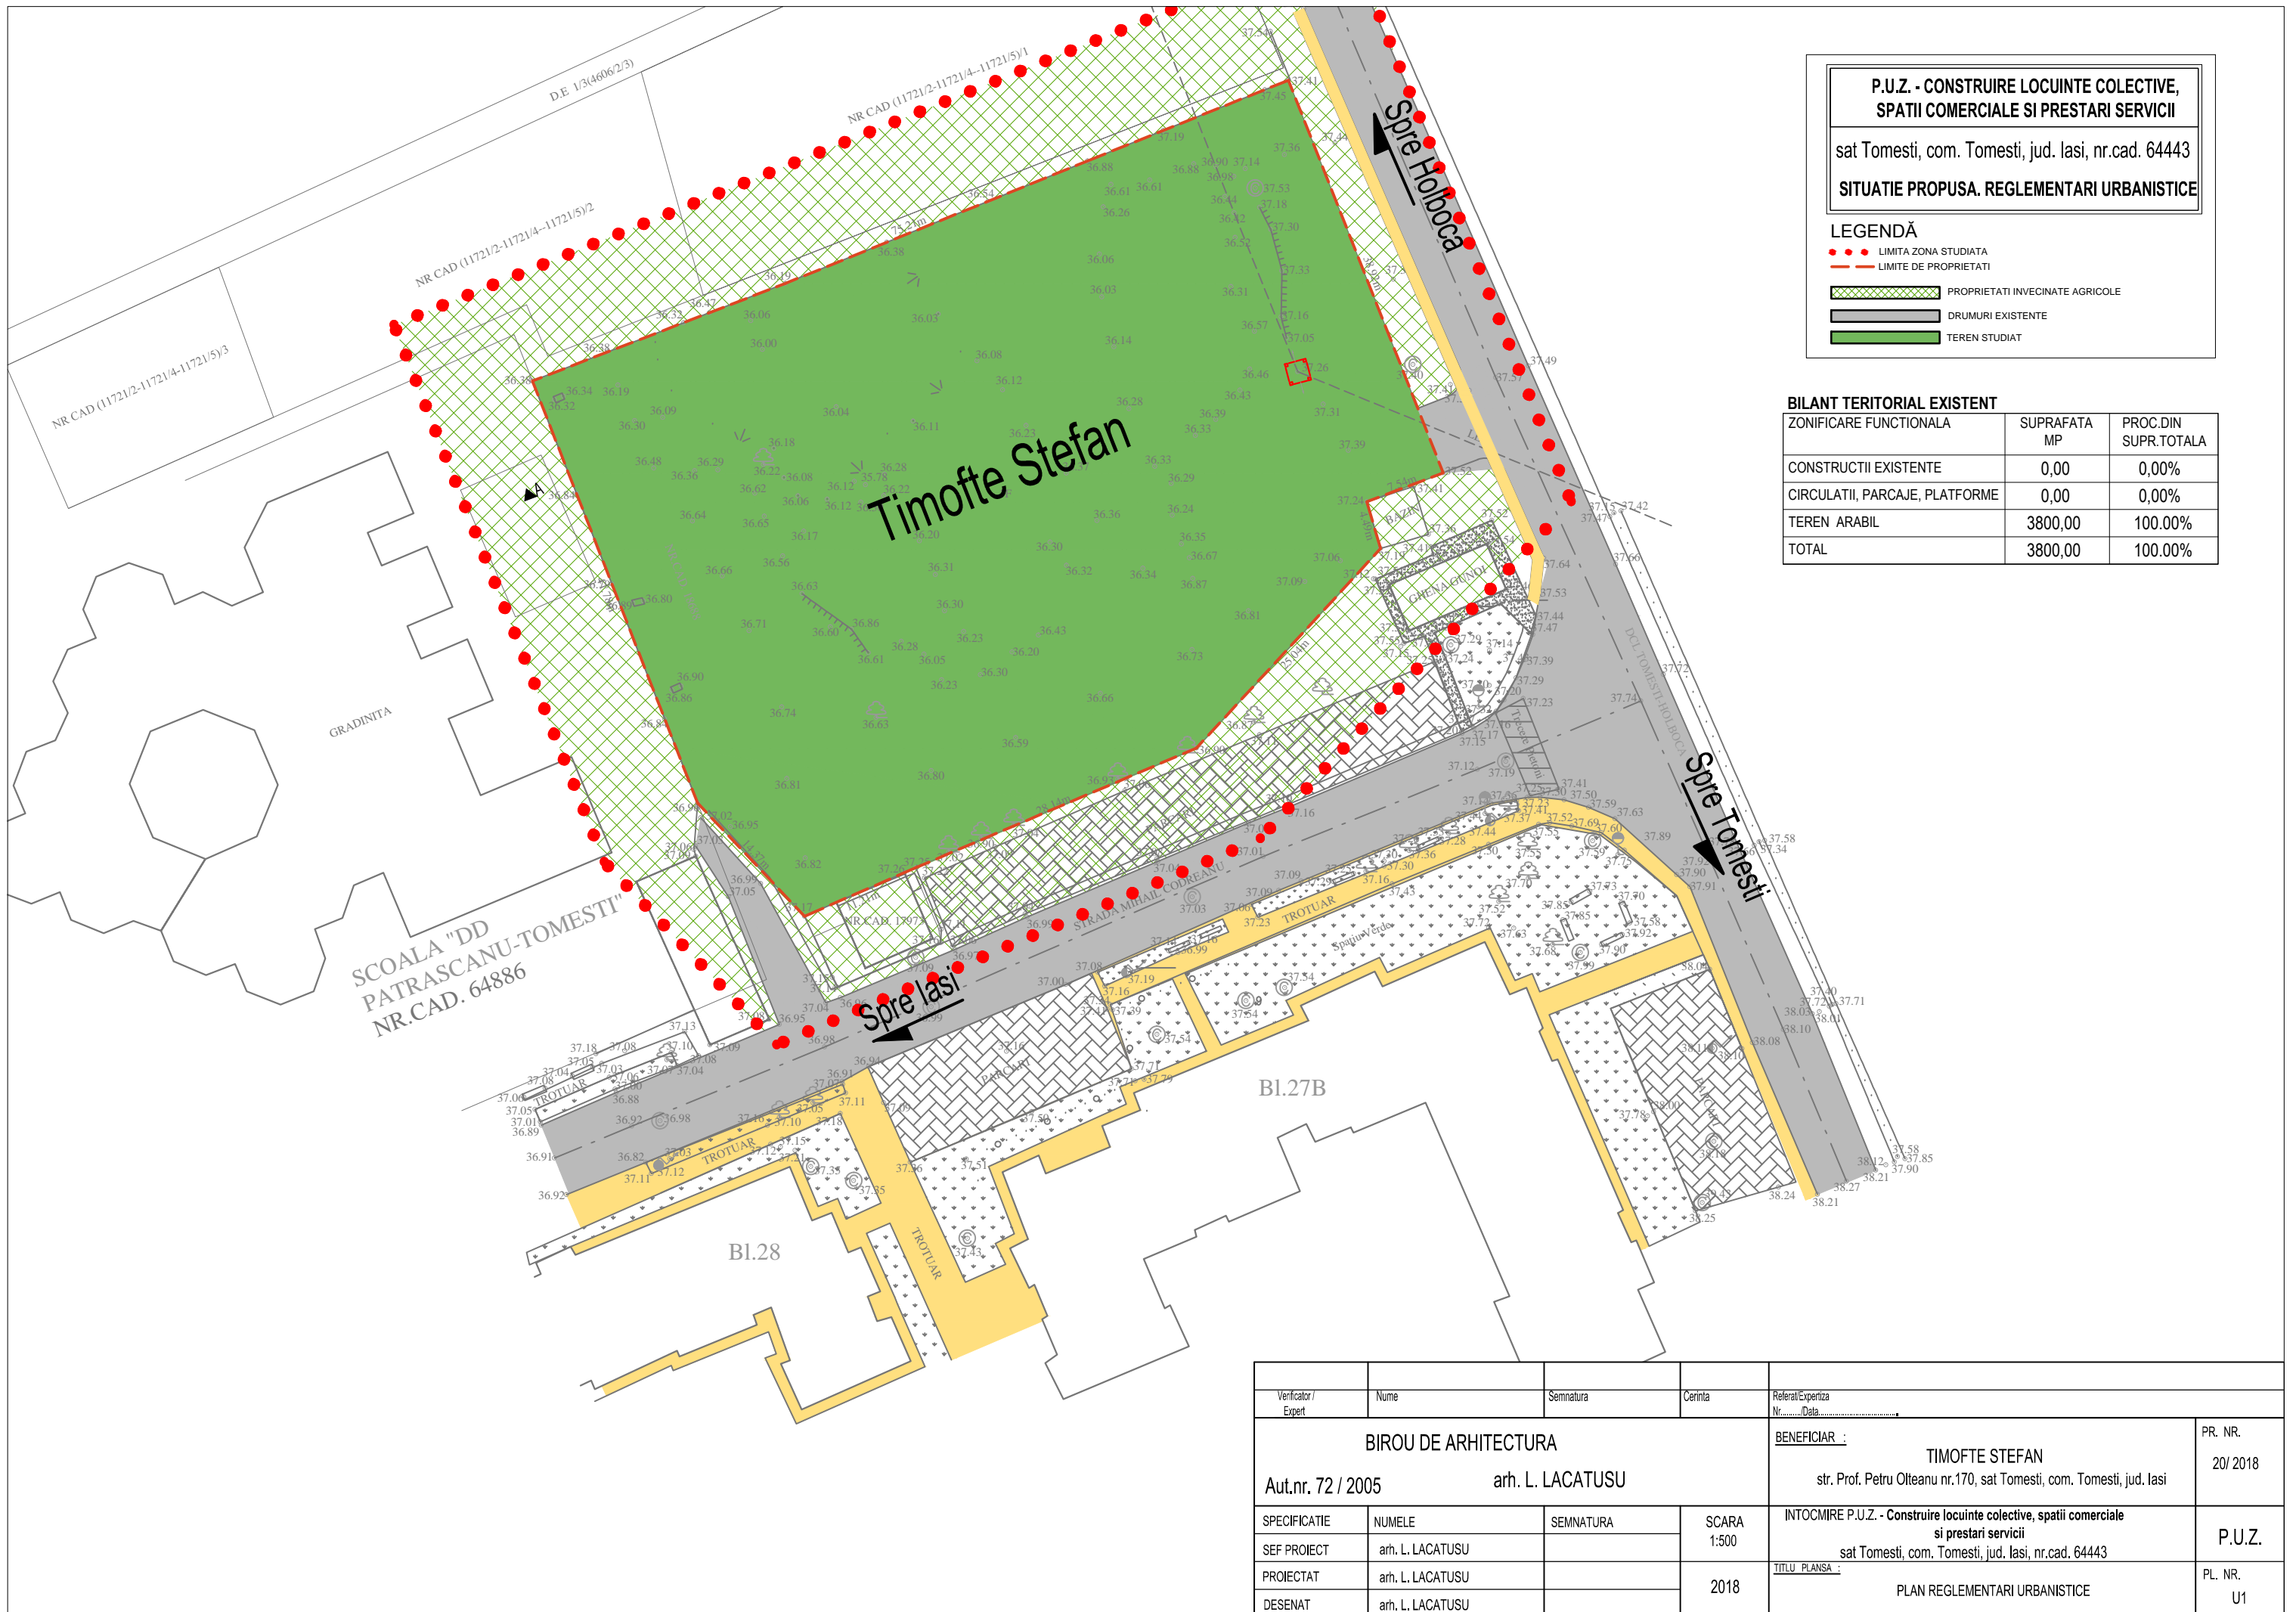

Verificator / Expert	Nume	Semnatura	Cerinta	Referat/Experiza Nr.Data	PR. NR. 20/ 2018
BIROU DE ARHITECTURA				BENEFICIAR :	
Aut.nr. 72 / 2005				TIMOFTE STEFAN	
arh. L. LACATUSU				str. Prof. Petru Olteanu nr.170, sat Tomesti, com. Tomesti, jud. Iasi	
SPECIFICATIE	NUMELE	SEMNATURA	SCARA 1:500	INTOCMIRE P.U.Z. - Construire locuinte colective, spatii comerciale si prestari servicii	
SEF PROIECT	arh. L. LACATUSU			sat Tomesti, com. Tomesti, jud. Iasi, nr.cad. 64443	
PROIECTAT	arh. L. LACATUSU		2018	TITLU PLANSA :	
DESENAT	arh. L. LACATUSU			PLAN REGLEMENTARI URBANISTICE	
					PL. NR. U1